


## **Appendix CC**


### **Revisions to the Attachments to the DSEIS**

**Figure 23**  
**Noise Assessment**

- LEGEND:**
- - - PROPOSED SITE
  - PERMITTED FOOTPRINT
  - PROPOSED FOOTPRINT
  - NOISE EASEMENT PROPERTY
  - R# NOISE RECEPTOR LOCATION
  - PL# NOISE ASSESSMENT LOCATION AT PROPERTY LINE

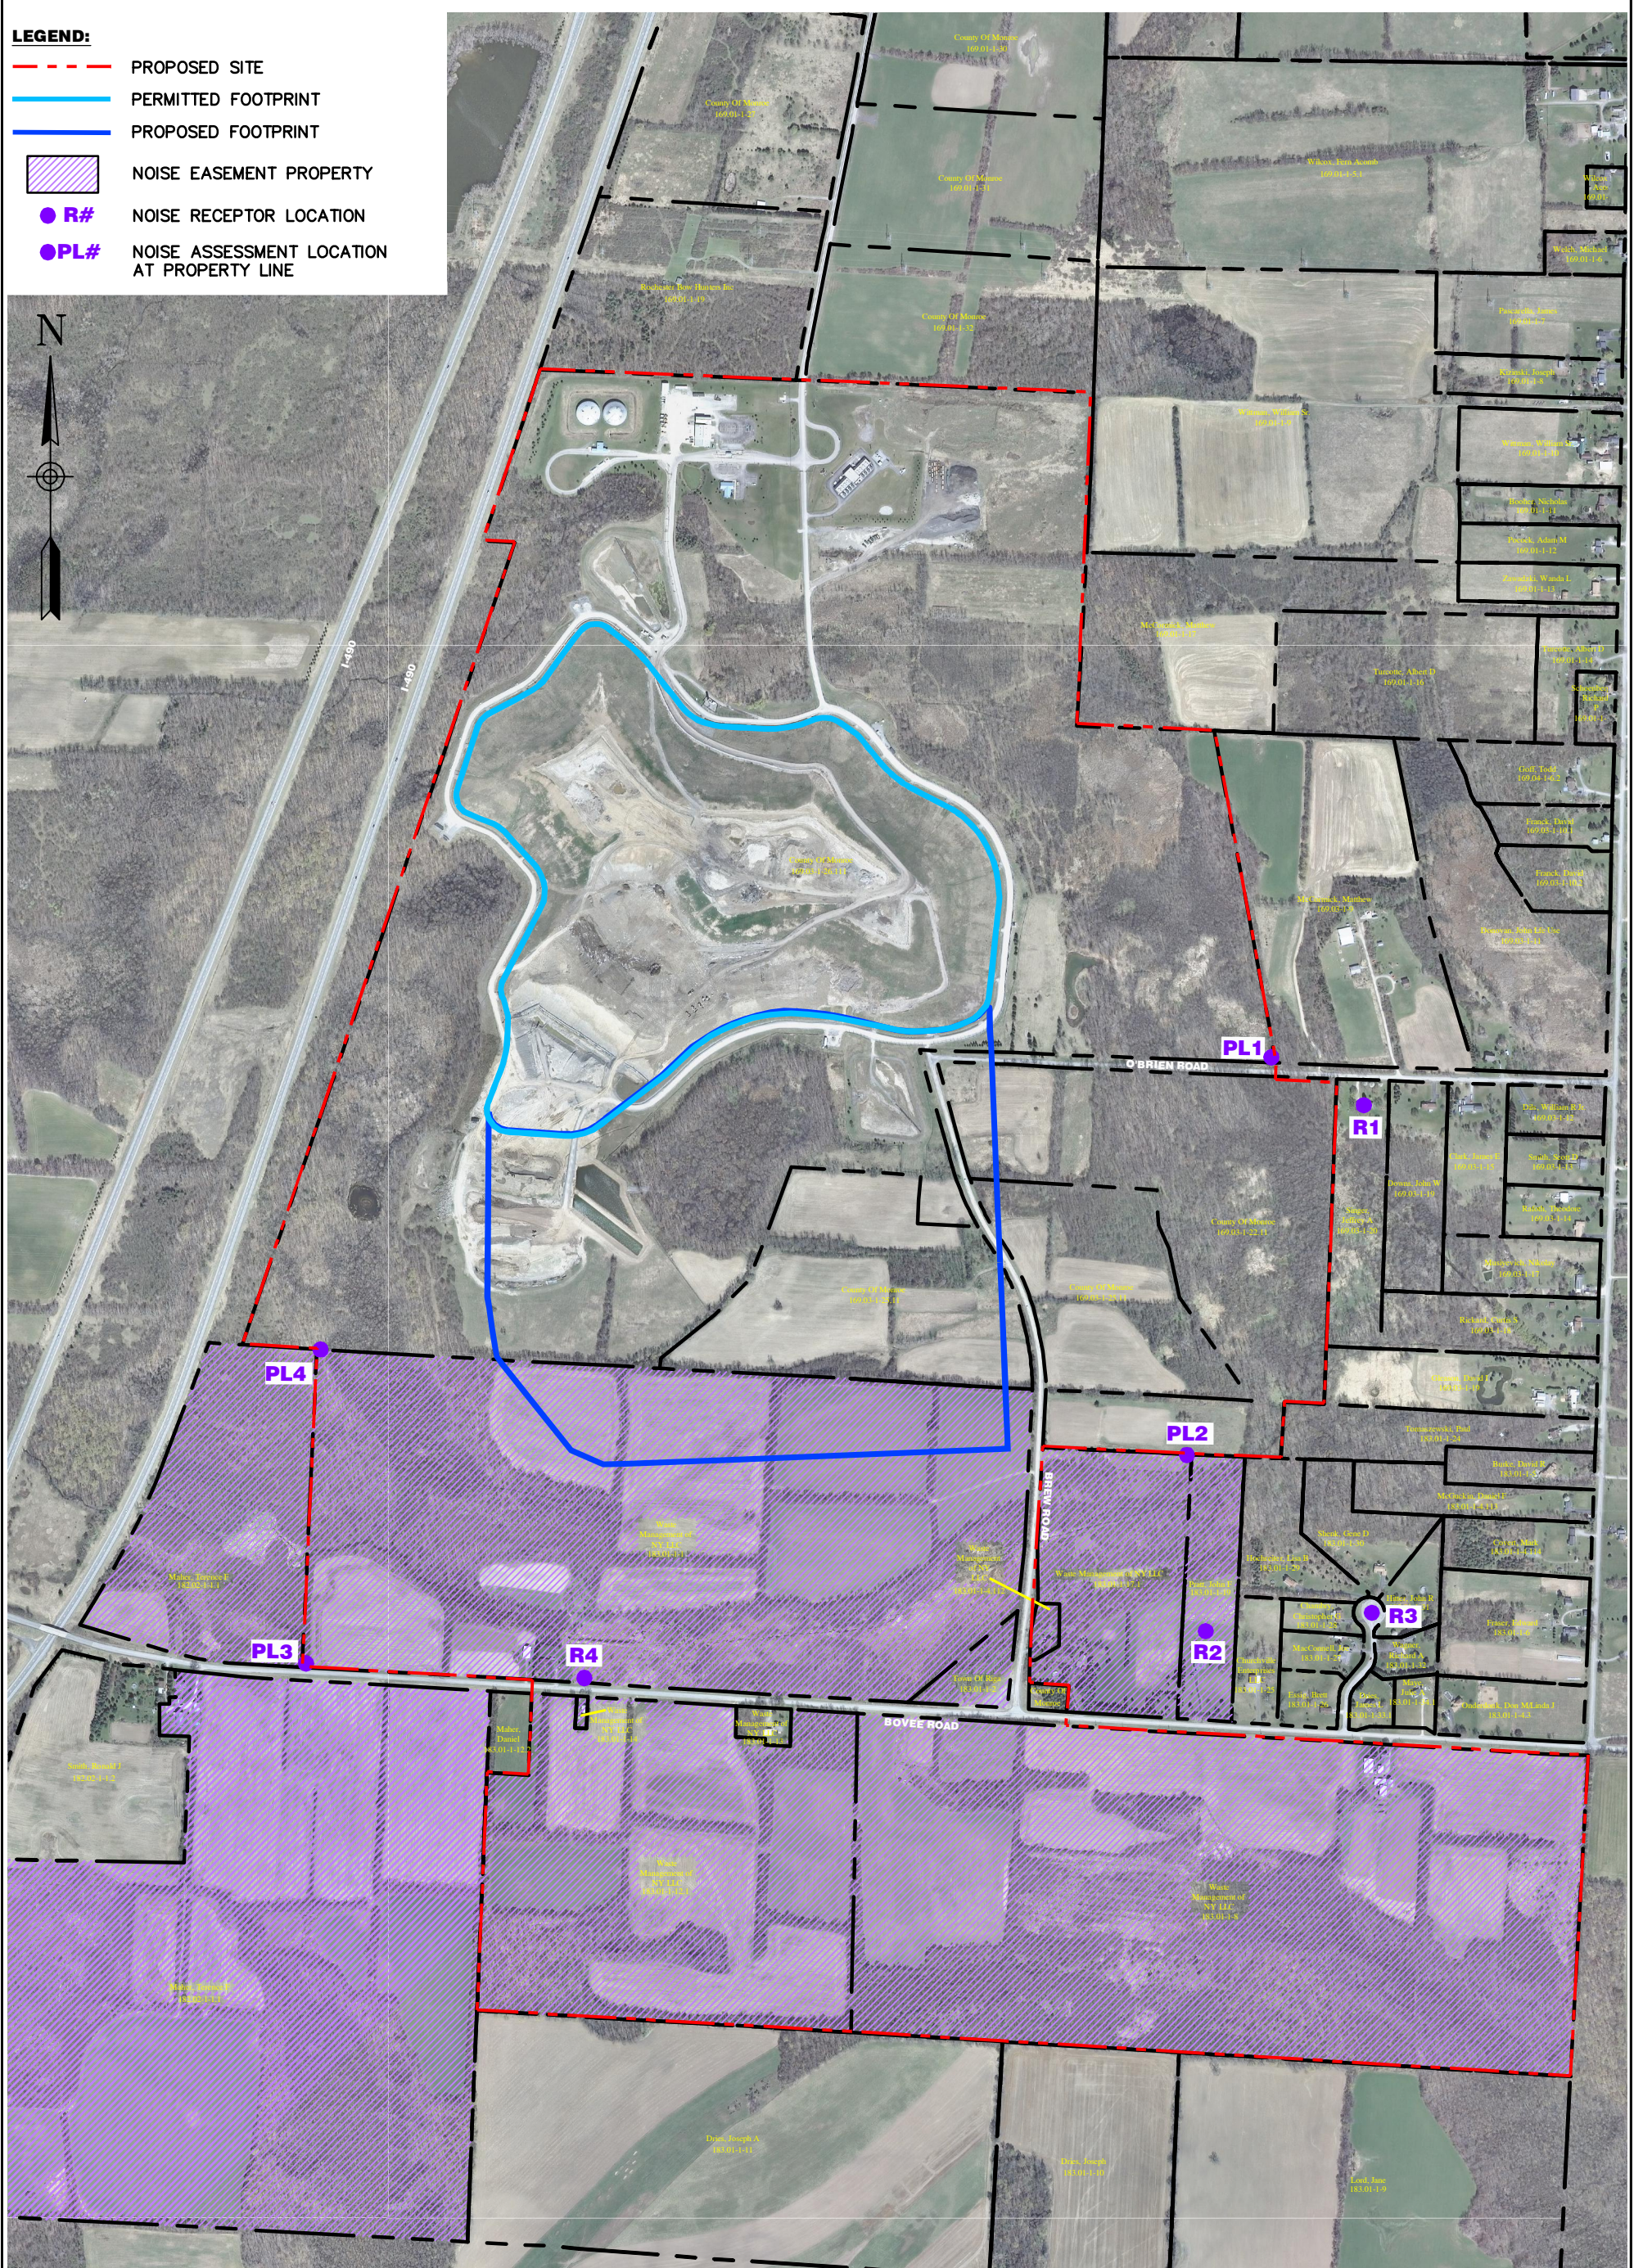

**Barton & Loguidice, D.P.C.**

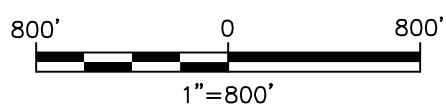

MILL SEAT LANDFILL  
 PROPOSED LANDFILL EXPANSION FSEIS  
**NOISE ASSESSMENT**

Figure Number

**23**

Project Number

1242.022

Date  
 JUNE, 2015

Scale  
 1" = 800'